



longitudinal section

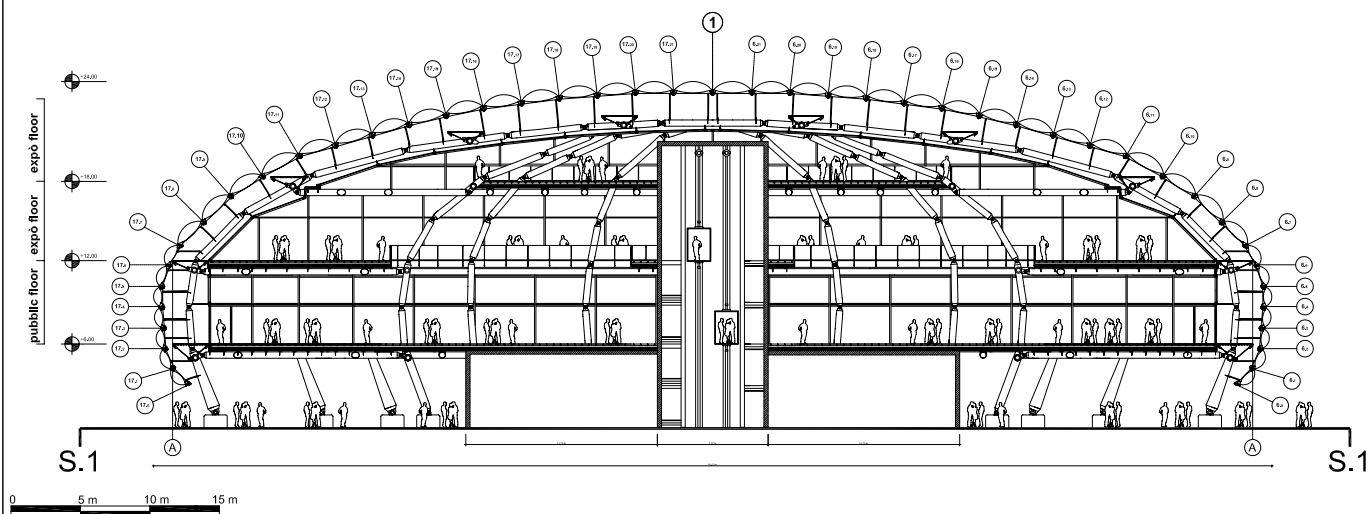

scala 1:200

floor three

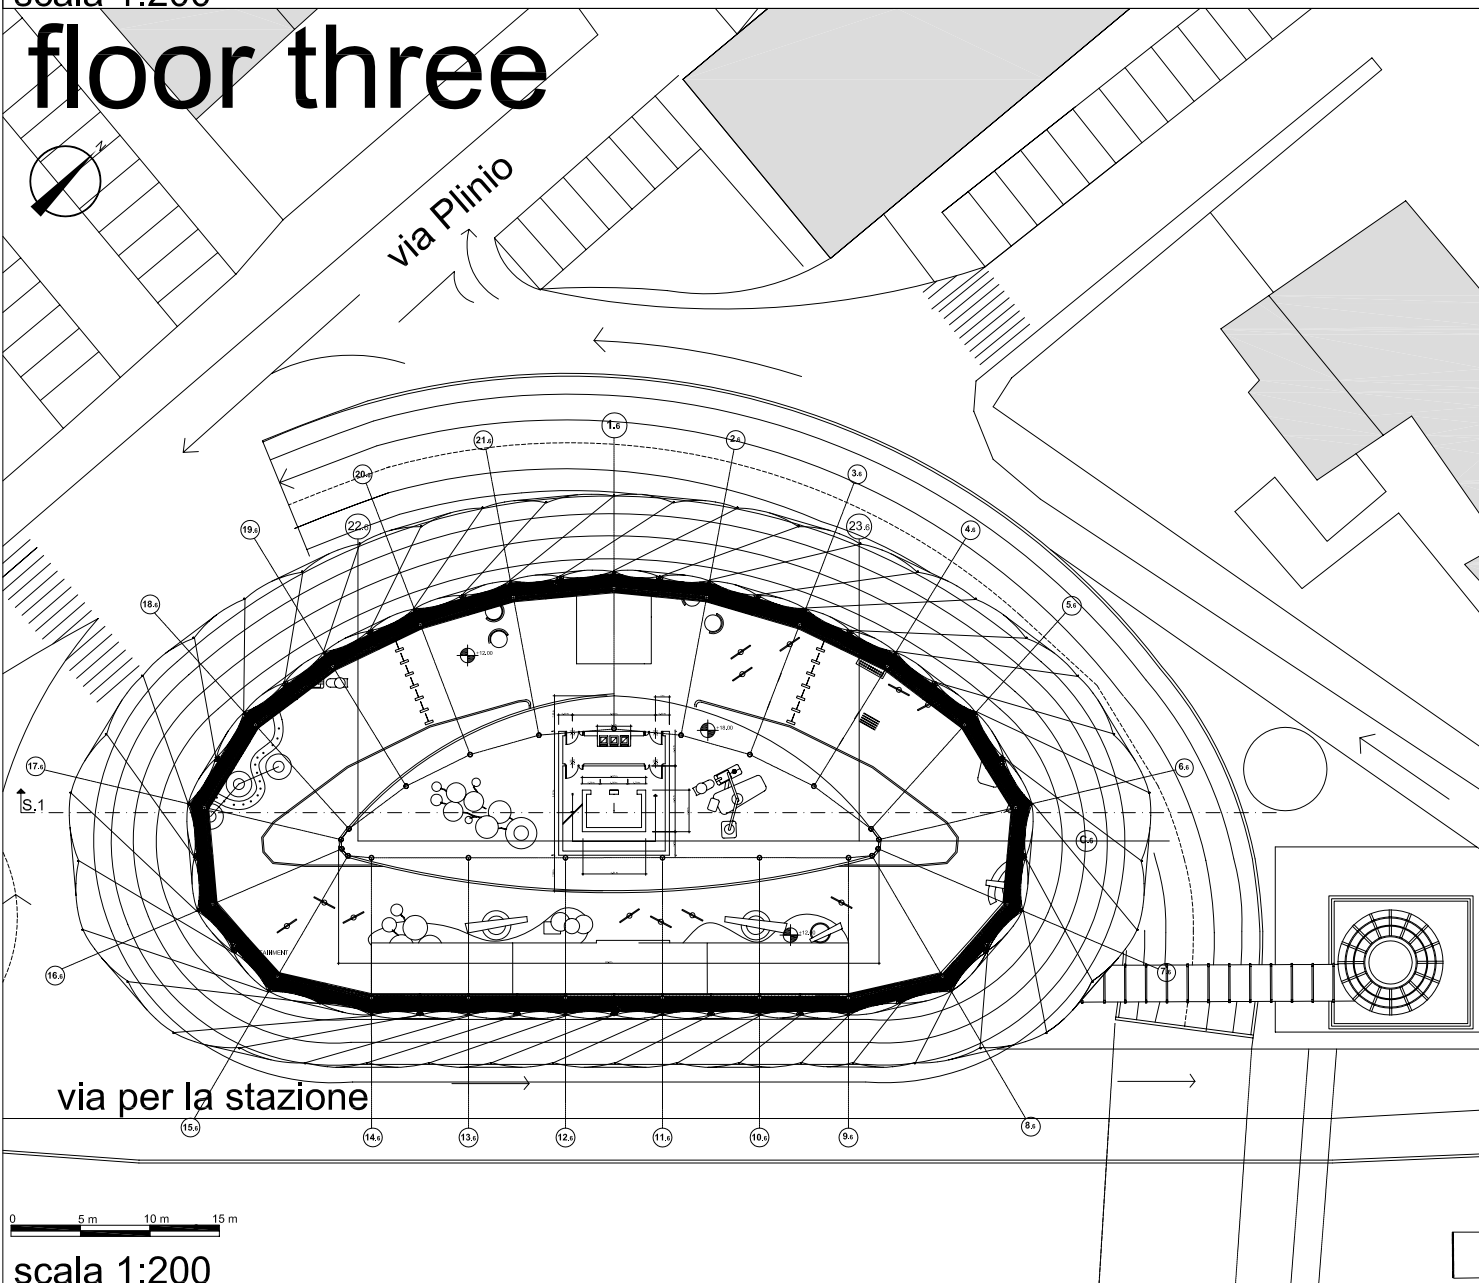

scala 1:200