



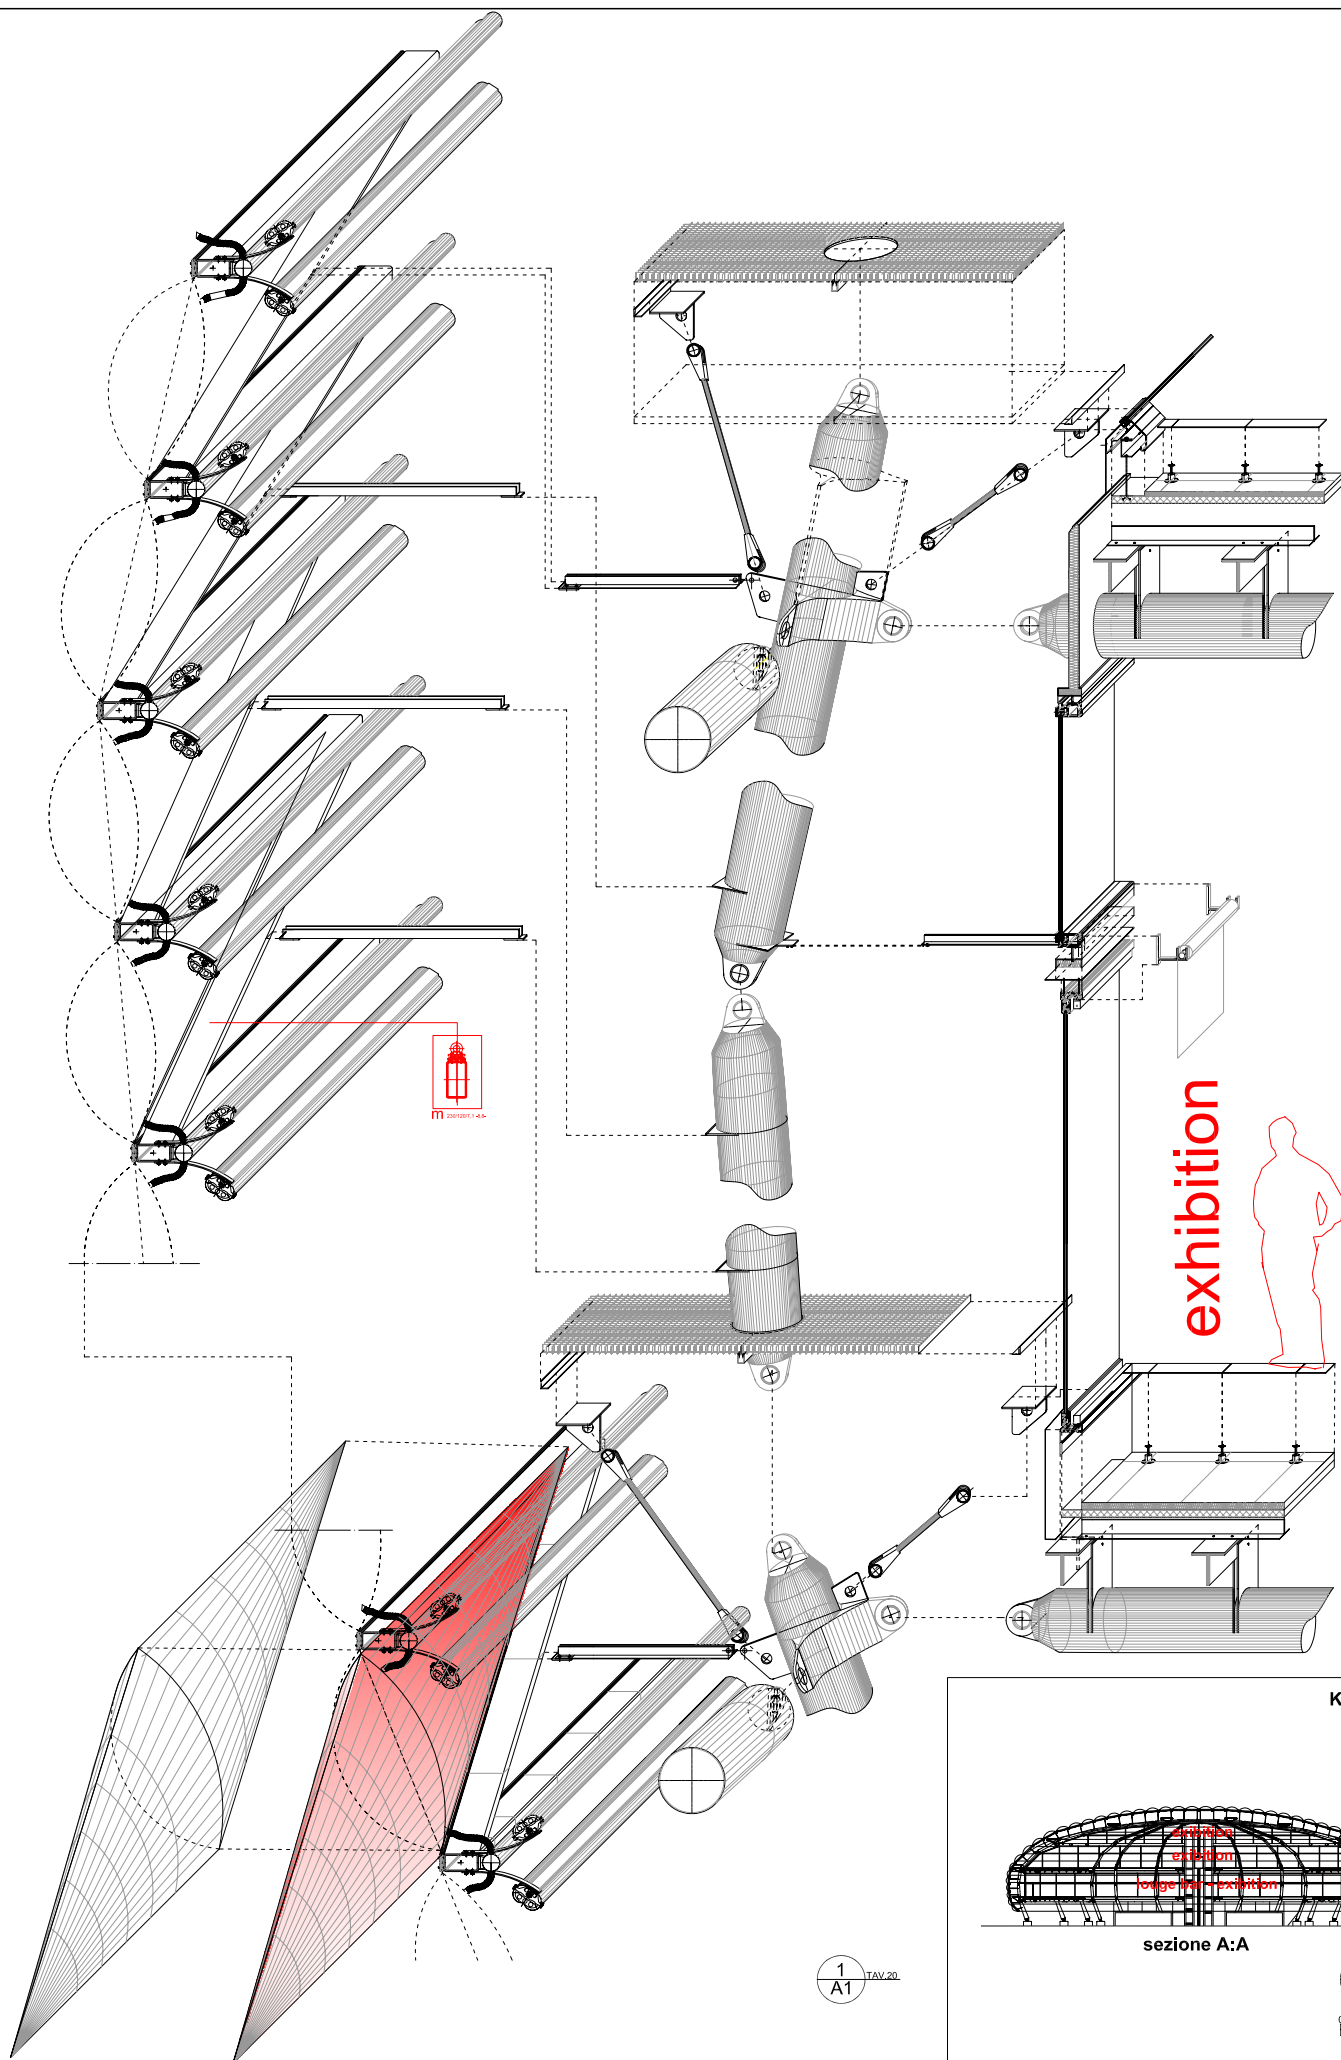

exhibition



KEY-PLAN

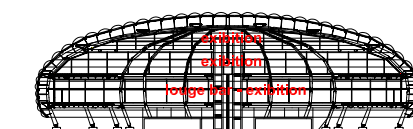

sezione A:A

1  
A1 TAV. 20

1  
L1 TAV. 20

0 300 600

