



floor -1

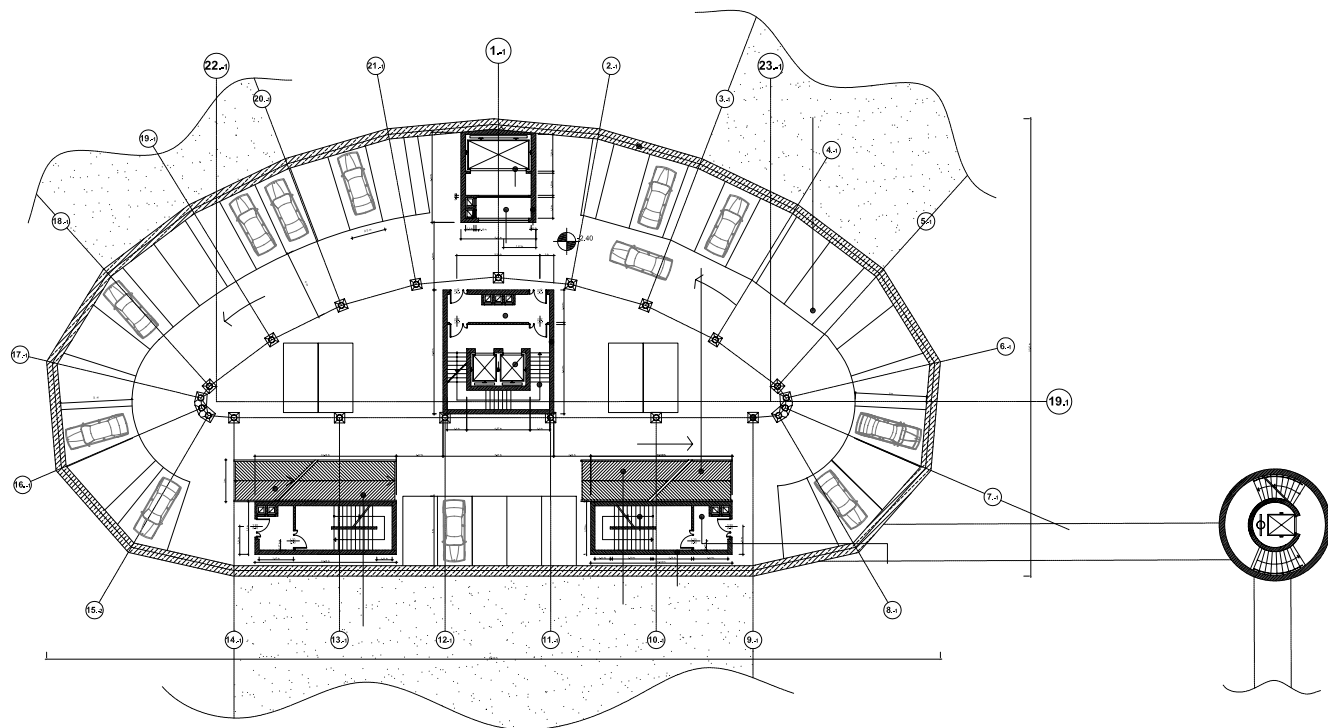

0 5 m 10 m 15 m

scala 1:200

floor -2

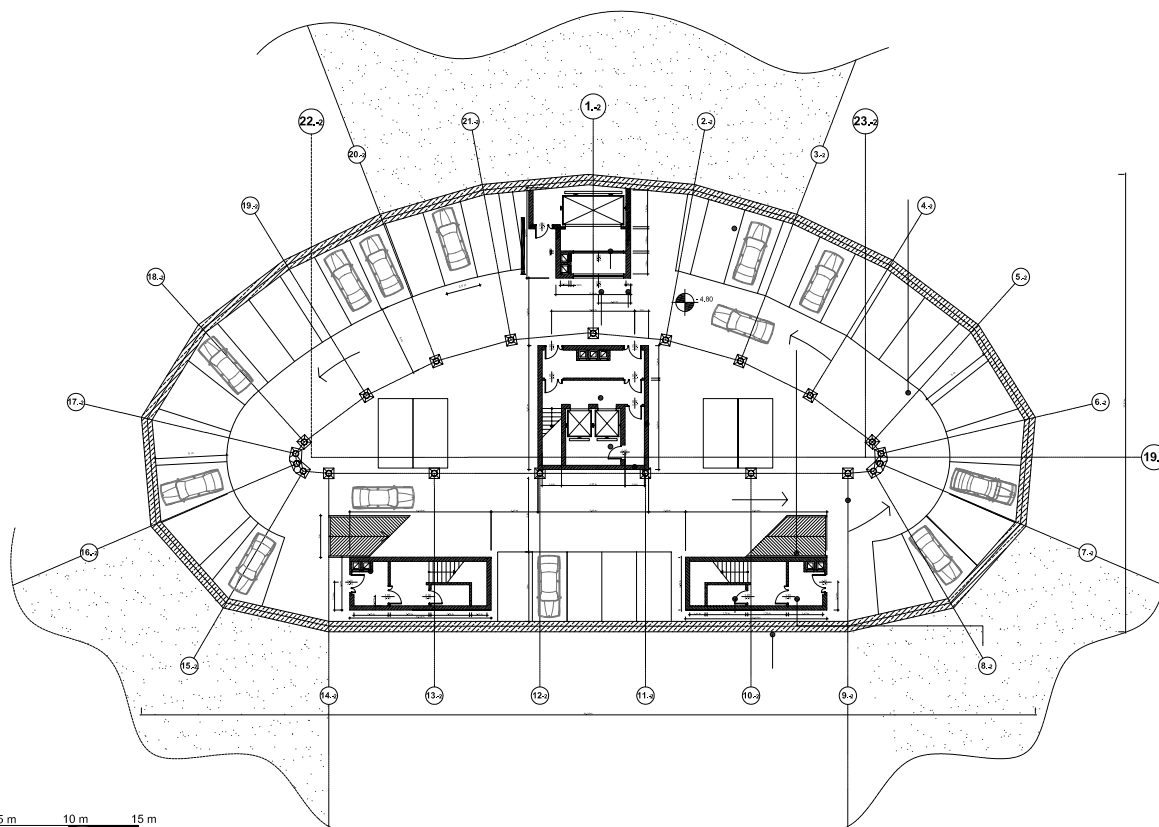

0 5 m 10 m 15 m

scala 1:200