



floor one

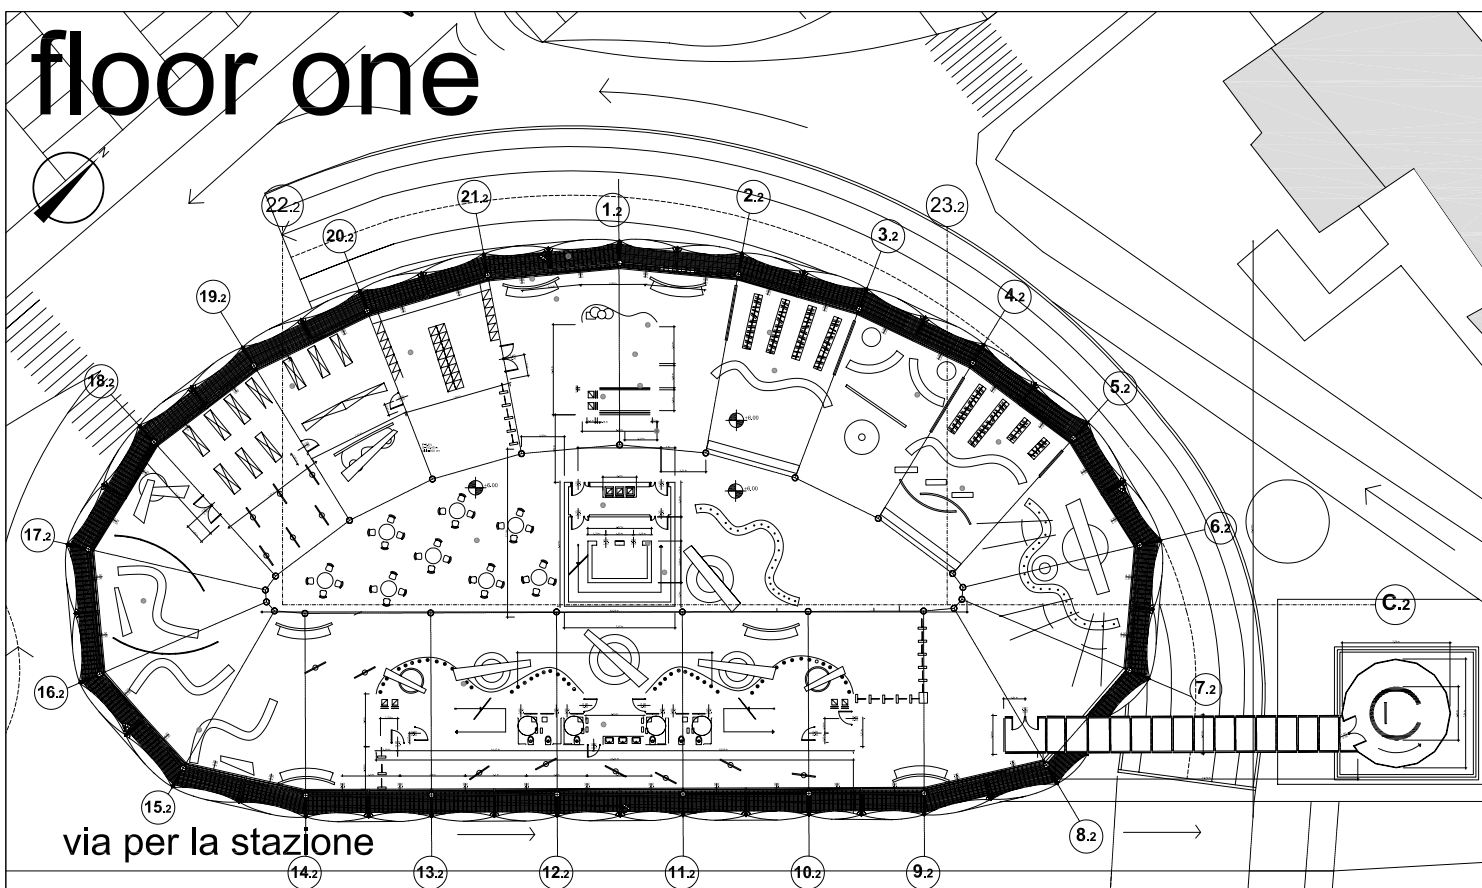

scala 1:200

floor two

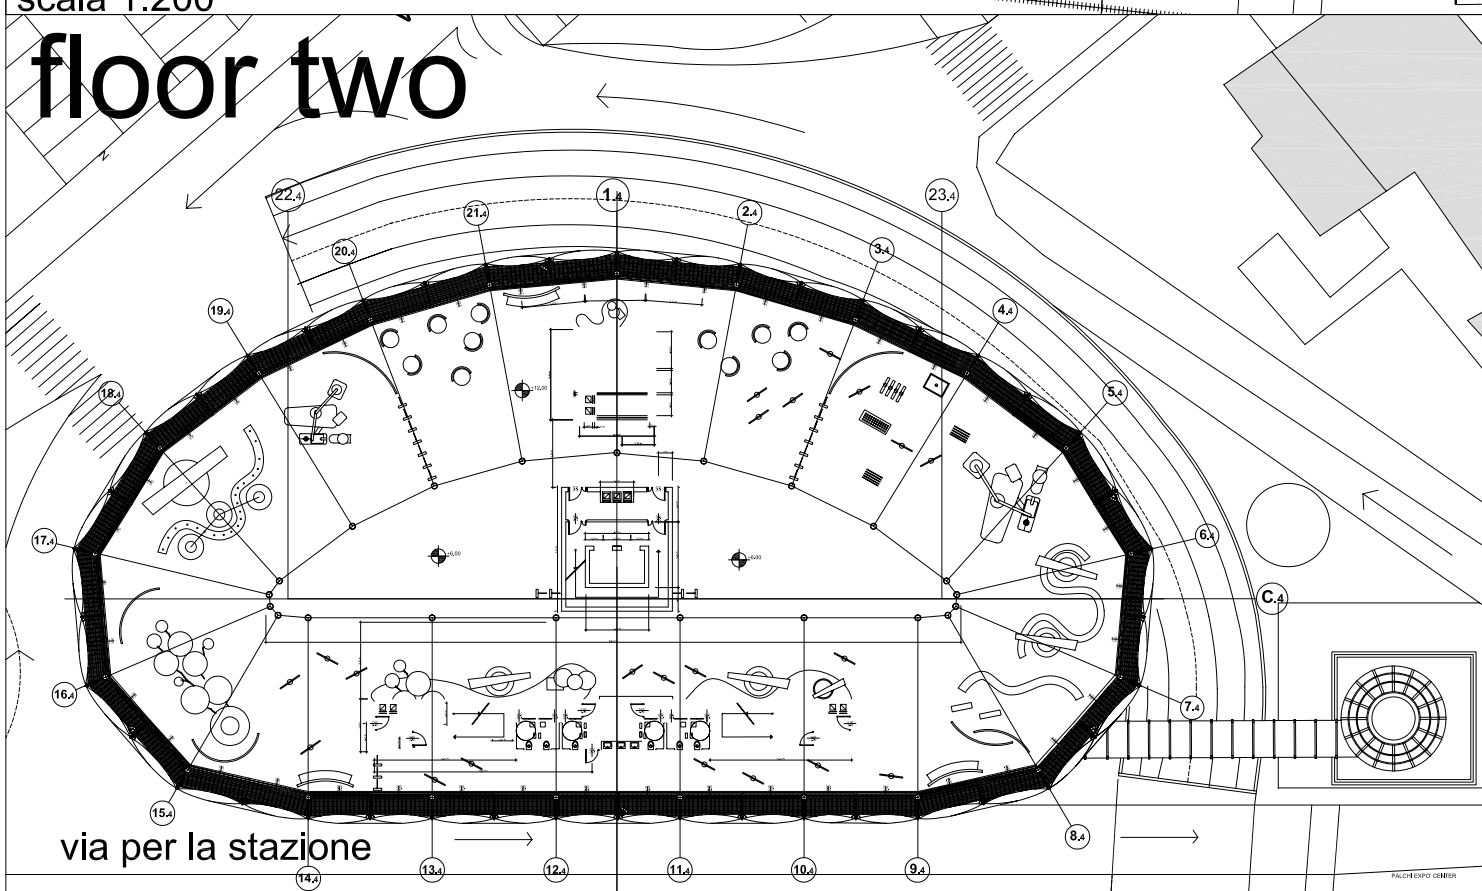

scala 1:200